




SCALE - 1" = 200'

SW 1/4 OF NW 1/4  
SECTION 10, T.15N., R.10W.  
BIG RAPIDS TOWNSHIP  
MECOSTA COUNTY, MI

54 05 010

PAGE 13E

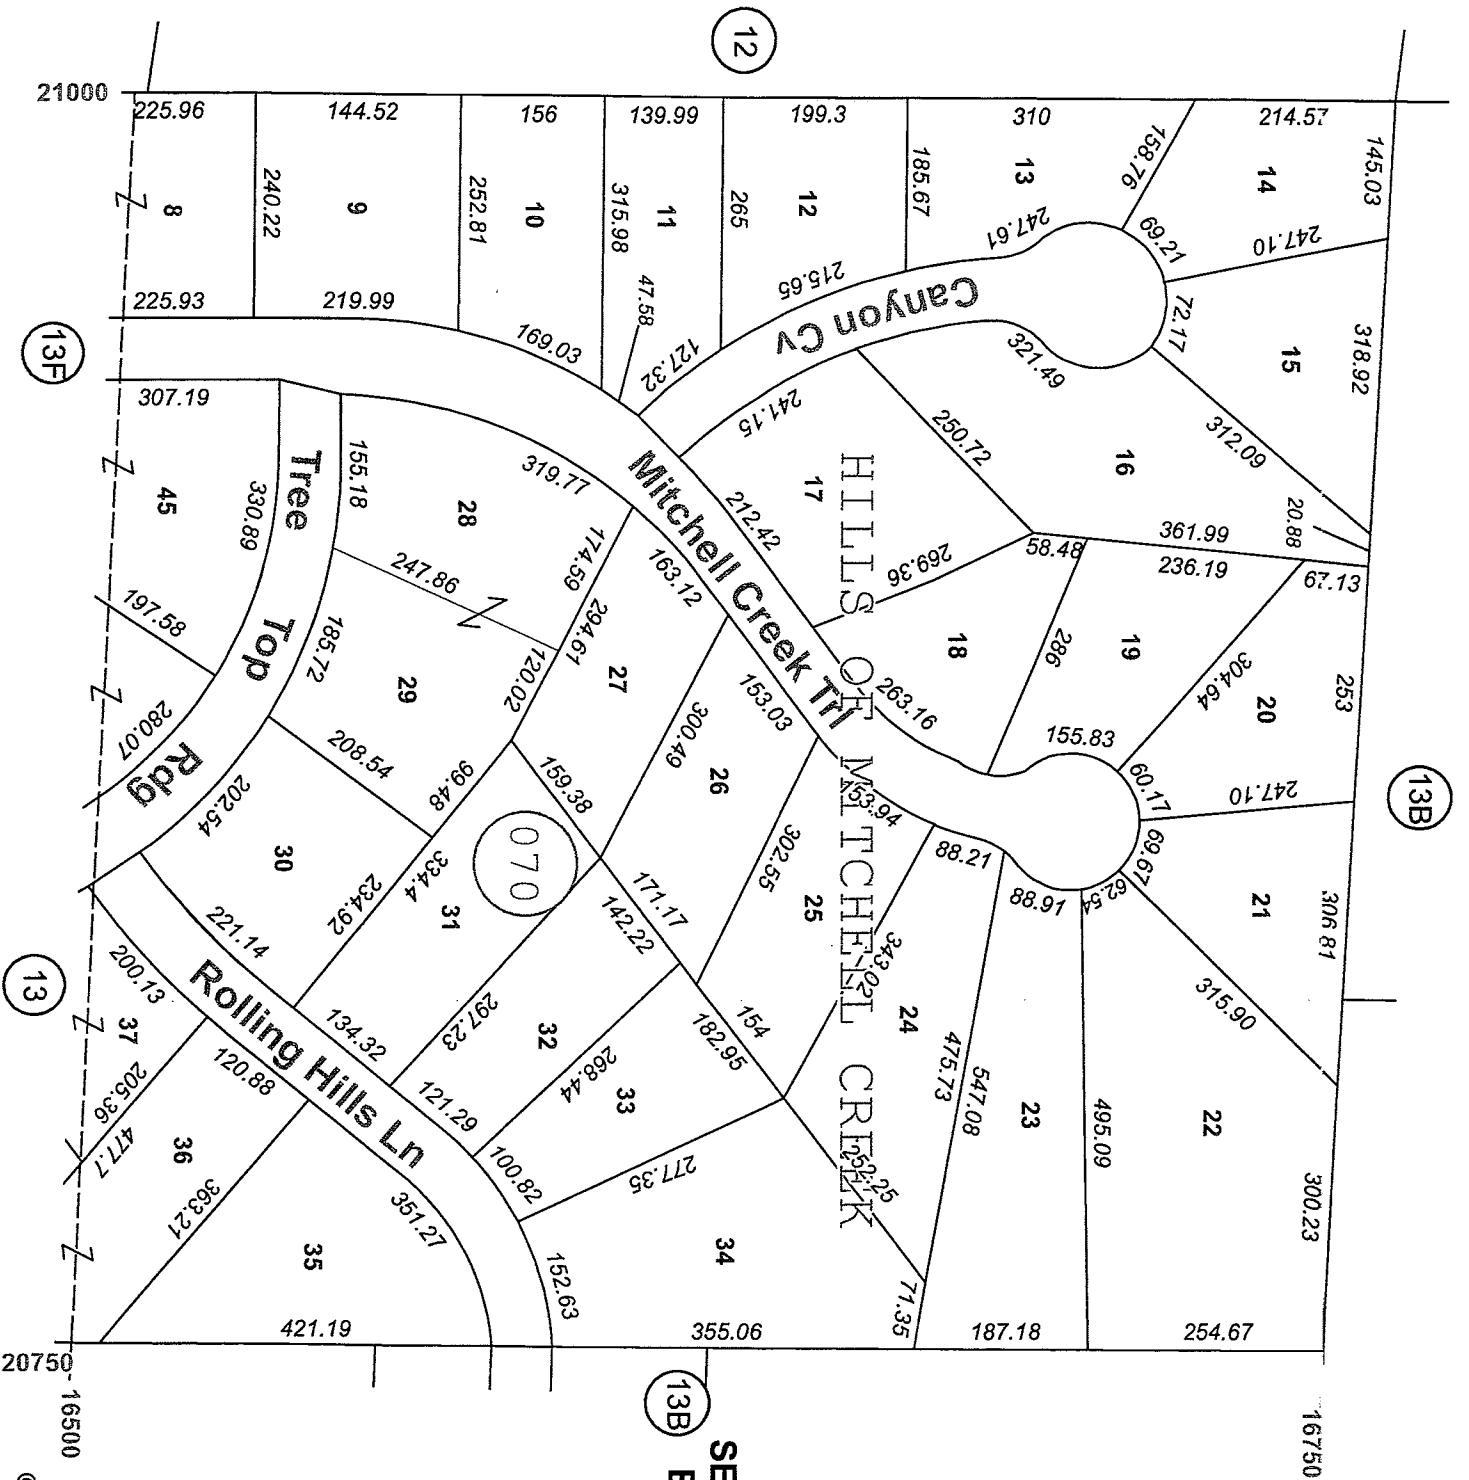

13B

13B

12

13F

13

13B




SCALE - 1" = 200'


NW 1/4 OF SW 1/4  
SECTION 10, T.15N., R.10W.  
BIG RAPIDS TOWNSHIP  
MECOSTA COUNTY, MI

54 05 010

PAGE 13F

16250  
20750

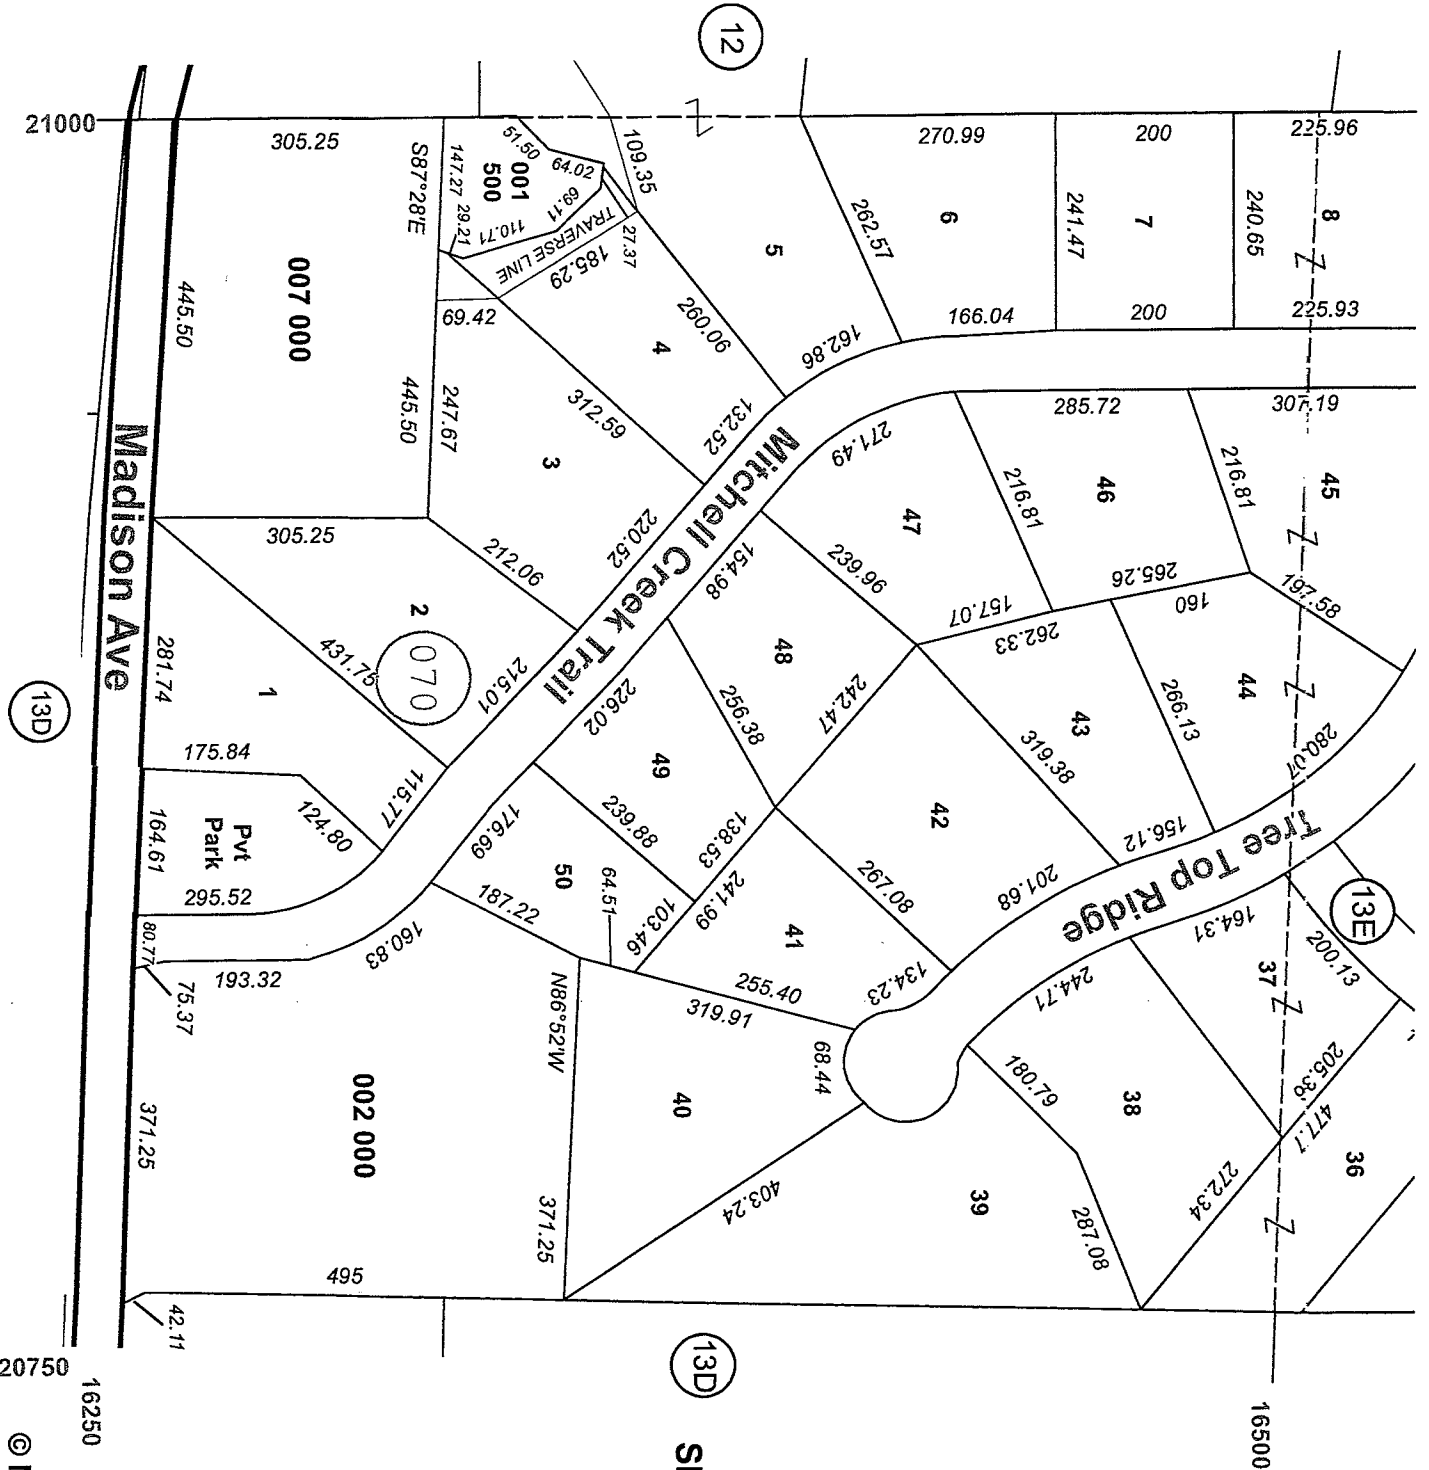

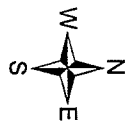

SCALE - 1" = 400'

SECTION 10, T.15N., R.10W.  
BIG RAPIDS TOWNSHIP  
MECOSTA COUNTY, MI

NW 1/4

54 05 010

PAGE 13B

4


12

13E

13

21000

20500

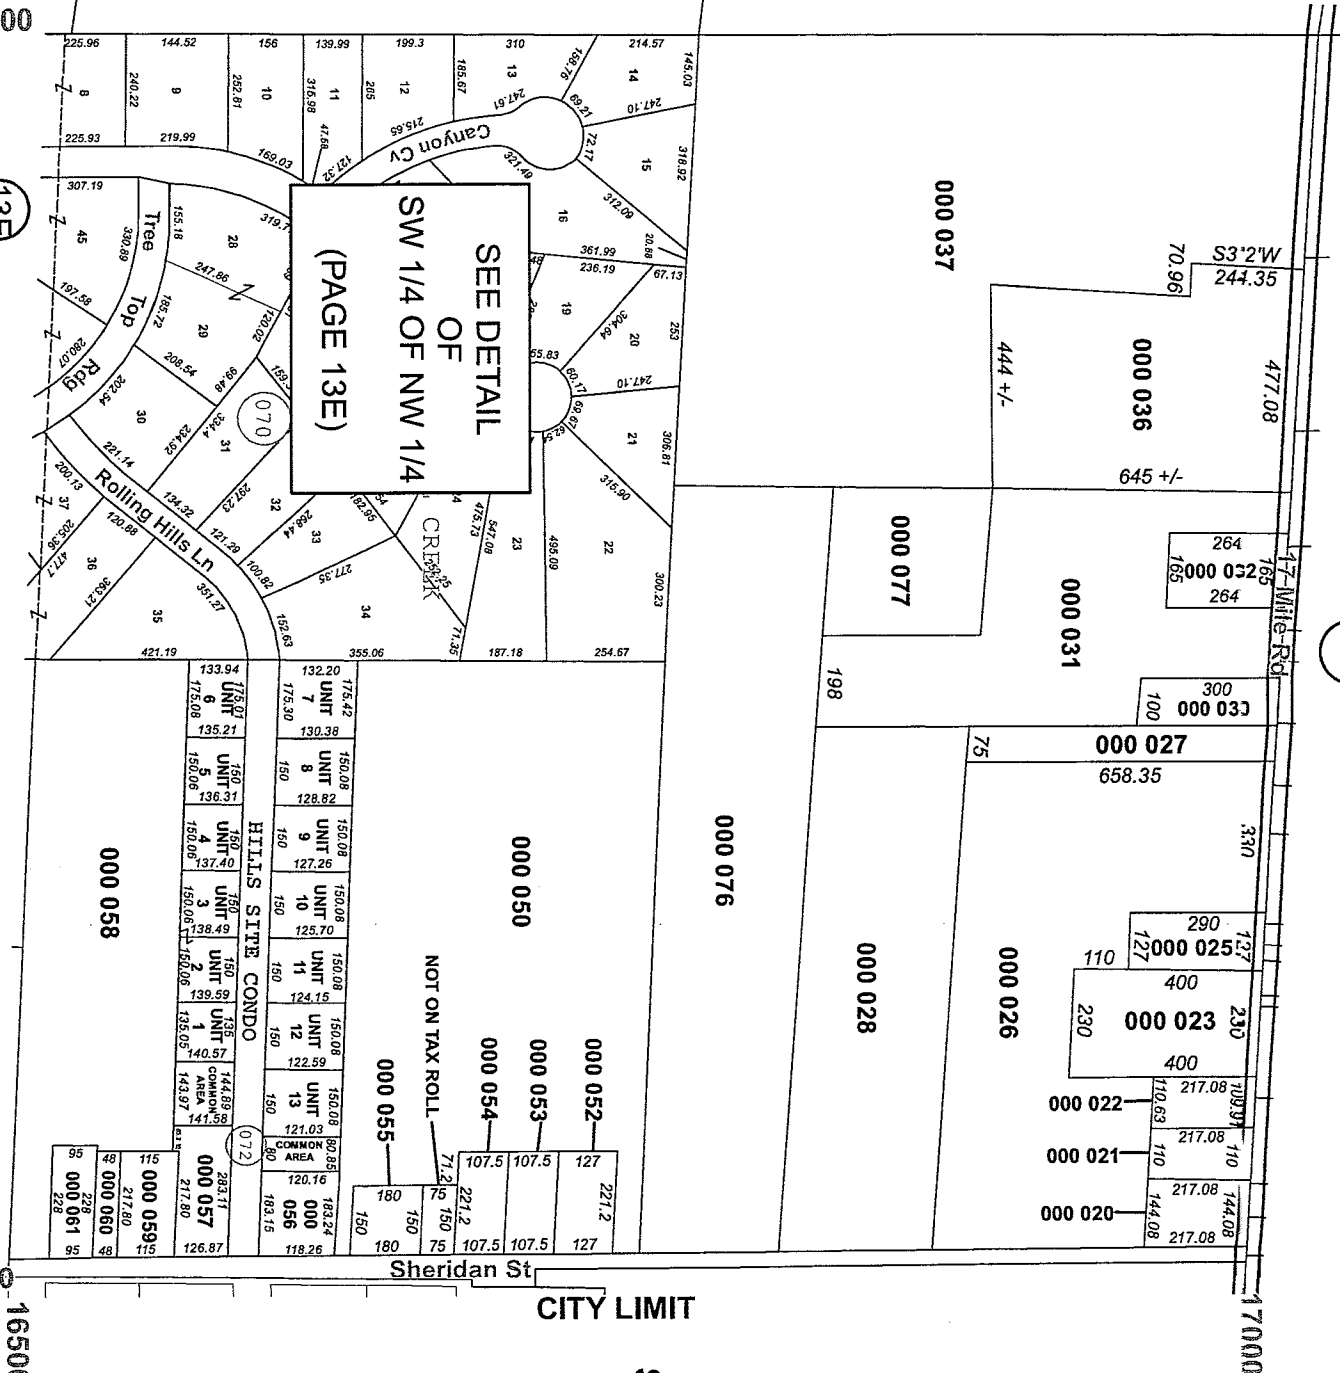

SEE DETAIL  
OF  
SW 1/4 OF NW 1/4  
(PAGE 13E)

HILLS SITE CONDO  
UNIT 1  
UNIT 2  
UNIT 3  
UNIT 4  
UNIT 5  
UNIT 6  
UNIT 7  
UNIT 8  
UNIT 9  
UNIT 10  
UNIT 11  
UNIT 12  
UNIT 13  
UNIT 14  
COMMON AREA

NOT ON TAX ROLL  
000 055  
000 054  
000 053  
000 052

000 058  
000 059  
000 060  
000 061  
000 062

000 027  
000 026  
000 025  
000 023  
000 022  
000 021  
000 020

000 077  
000 076  
000 028

000 036  
000 031  
000 033

000 037

16500

17000